


Notes  
 Only written dimensions to be worked from. All dimensions to be checked on site by the contractor and any discrepancies reported to all designers before any work proceeds. No responsibility is taken for any consequential loss, damage or any other matter arising out of defects or omissions in this drawing where the designers have not been employed for the full 'Basic services' as defined in the appropriate RIBA documentation.

Revisions  
 TOW

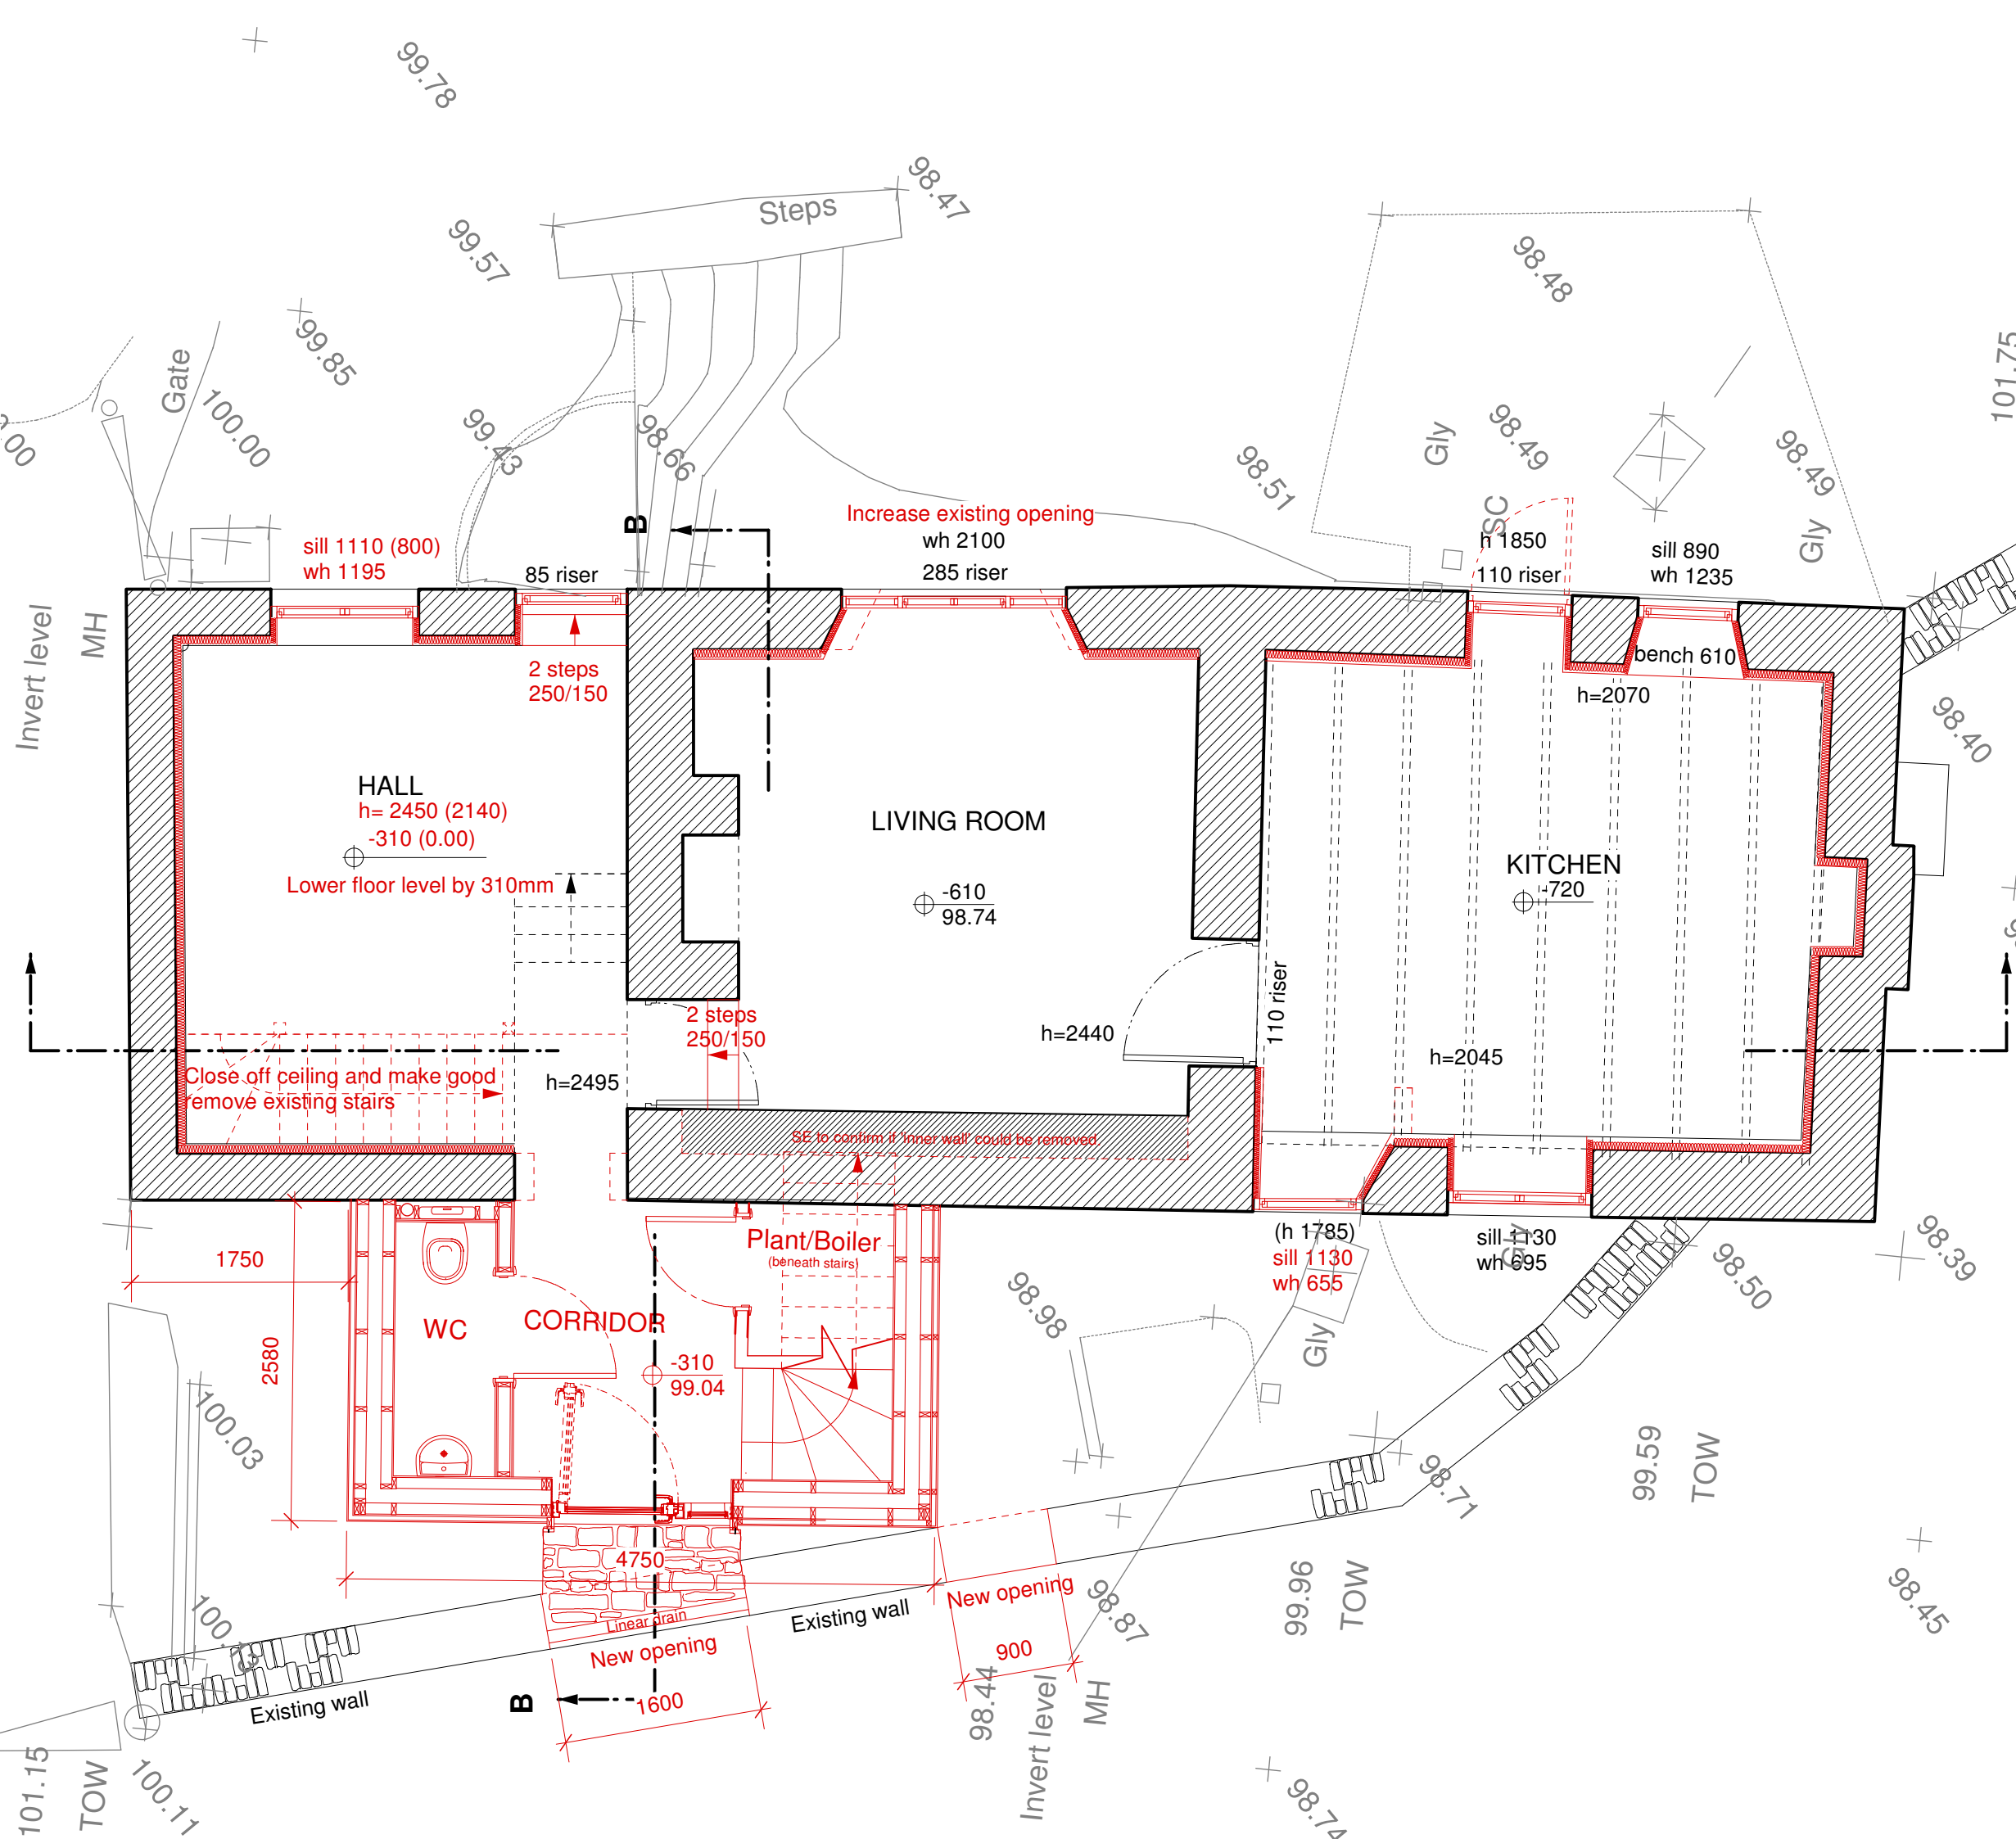

**PRELIMINARY**

# Workstage C

ECOLOGICAL & ENERGY EFFICIENT DESIGNERS

GALE & SNOWDEN  
 ARCHITECTS



RIBA REGISTERED

NORTHWARD COTTAGE

Proposed Ground floor plan

Drawn by :	<b>TG</b>	Scale :	<b>1 : 50</b>
Date :	<b>Nov 07</b>	Revision :	-
Project No :	<b>B0709</b>	Drawing No :	<b>AL(0)001</b>

18 Market Place Bideford Devon EX39 2DR Tel: 01237 474952 Fax: 01237 425669	Exeter Bank Chambers 67 High Street Exeter EX4 3DT Tel: 01392 279220 Fax: 01392 279036
--	---

www.ecodesign.co.uk

THIS DRAWING IS COPYRIGHT OF GALE & SNOWDEN

DO NOT SCALE FROM DRAWING