



2050mN

2000mN

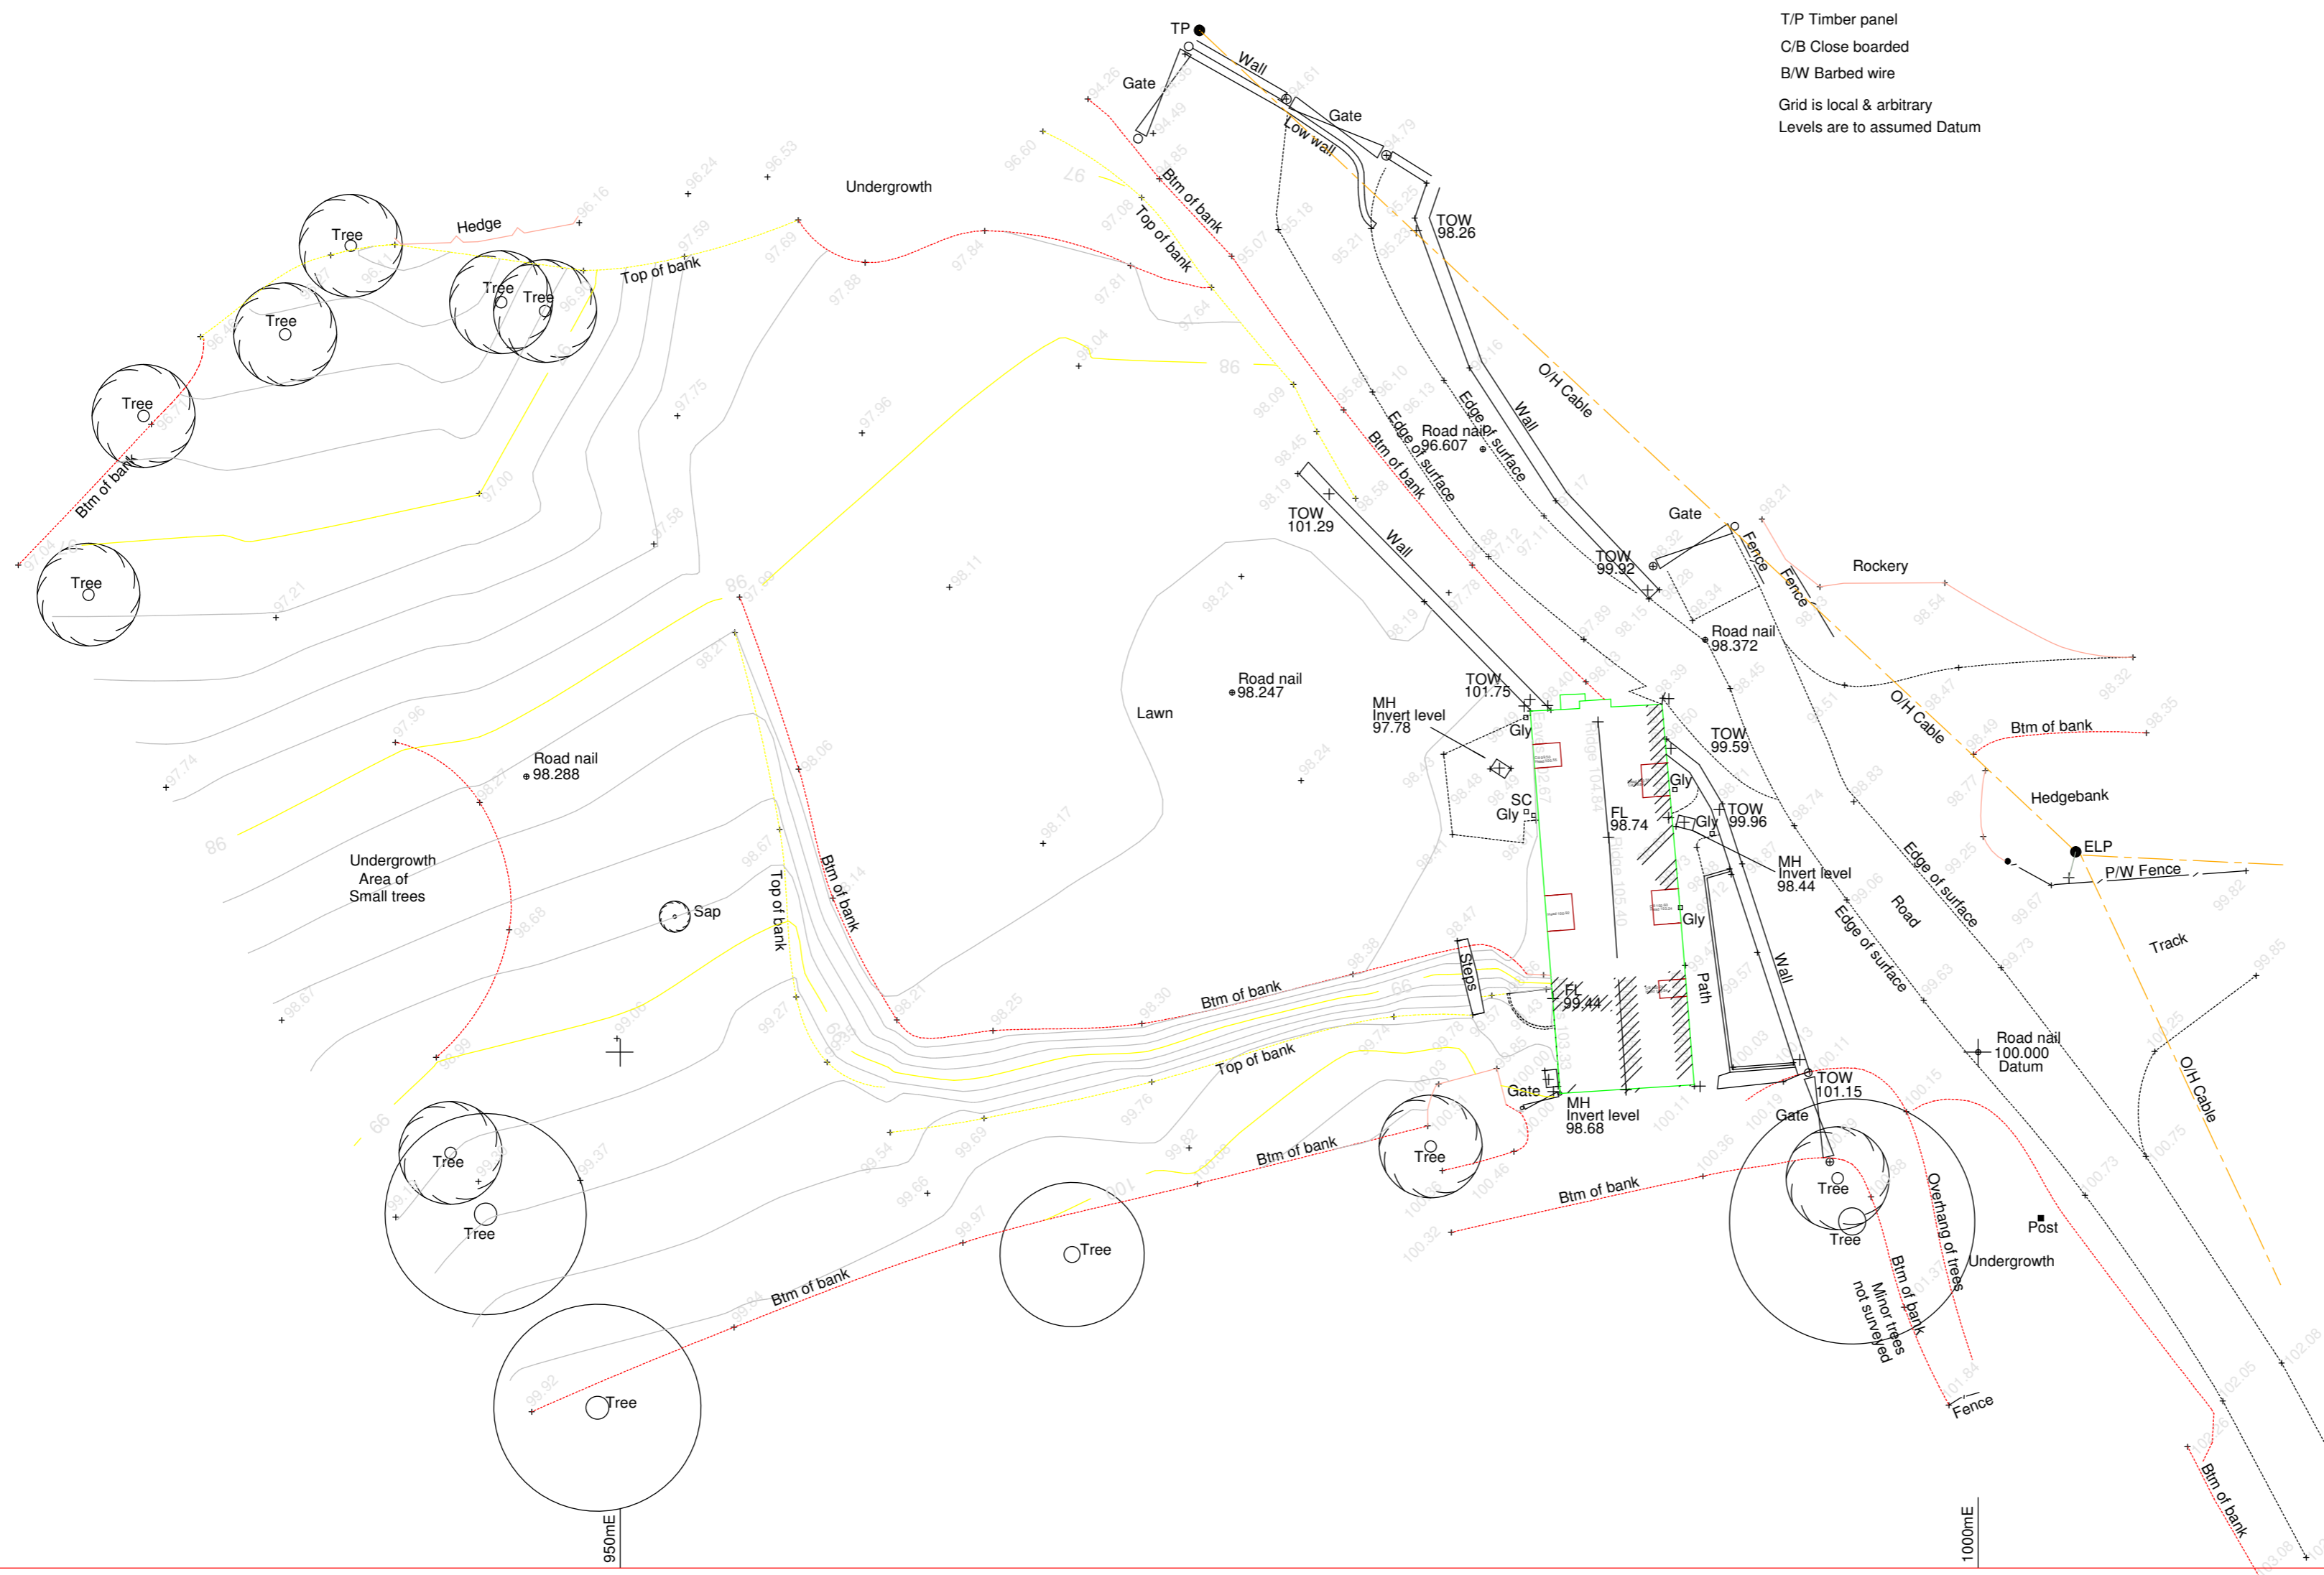

LEGEND

- SV Sluice valve
- DK Drop kerb
- FH Fire hydrant
- MH Manhole
- SC Stop cock
- WM Water meter
- BT Telecom manhole
- LP Lamp post
- RG Road gully
- SP Sign post
- ELP Electricity pole
- TP Telephone pole
- P/W Post and wire
- P/R Post and rail
- T/P Timber panel
- C/B Close boarded
- B/W Barbed wire
- Grid is local & arbitrary
- Levels are to assumed Datum

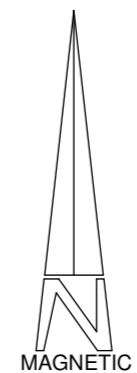

Job  
**Survey of  
 Site at  
 Northward Cottage  
 Gunnislake**

Client  
**Mr J Sims-Williams**

Date 02/08 Scale 1:200 Drawn C/JG


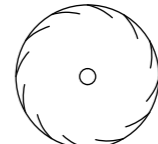
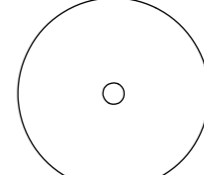
**PHILIP  
 PRICE**

ARCHITECTURAL AND  
 TOPOGRAPHICAL SURVEYORS

Old Post Office Chambers 74a High Street Bideford EX39 2AA  
 Telephone (01237) 471164

Drawing No.  
**3562 A01**

z:\dwg\2008\3562\Northward Cottage Gunnislake.dwg

-  Indicates Window/Door position with heights
-  Indicates minor tree spread not surveyed
-  Indicates major tree